




Scale: 1"=10'-0"




NORTH (FRONT) ELEVATION

Scale: 1"=10'-0"

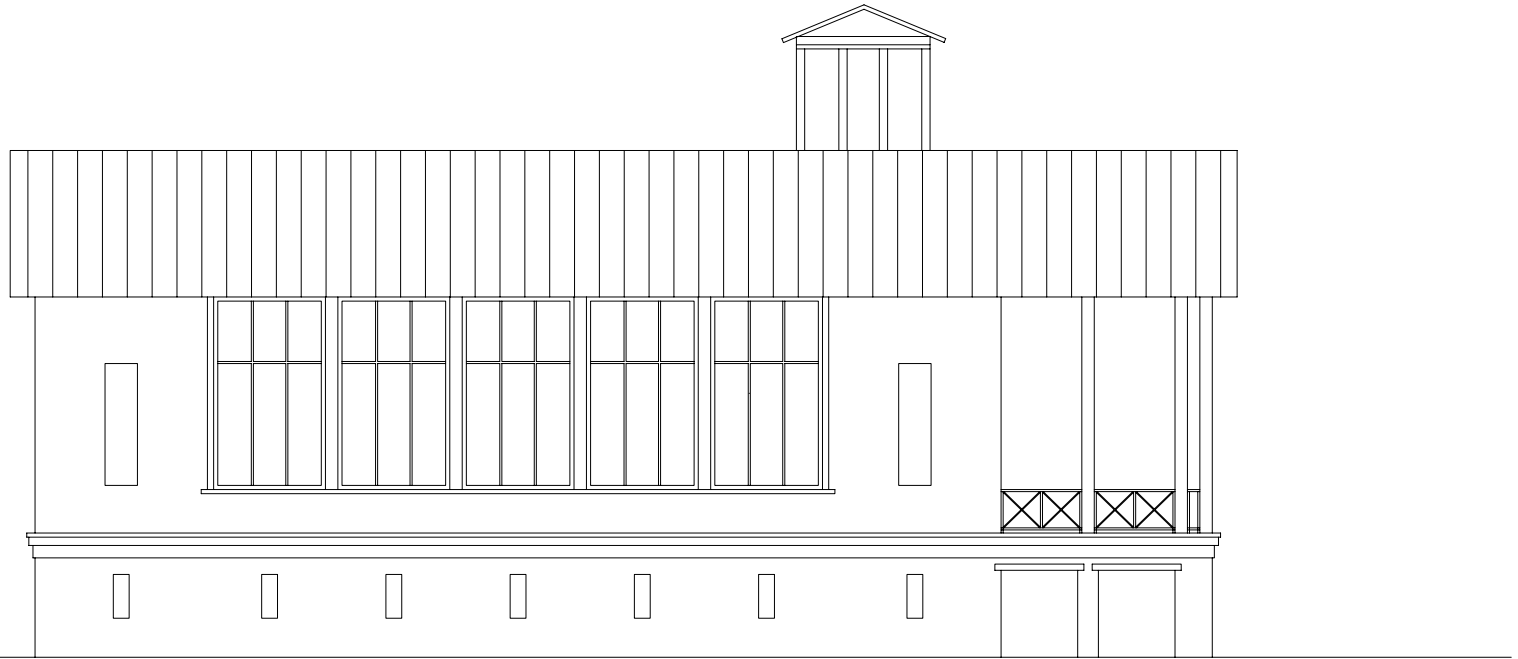

CIVIC
EAST (SIDE) ELEVATION

Scale: 1"=10'-0"

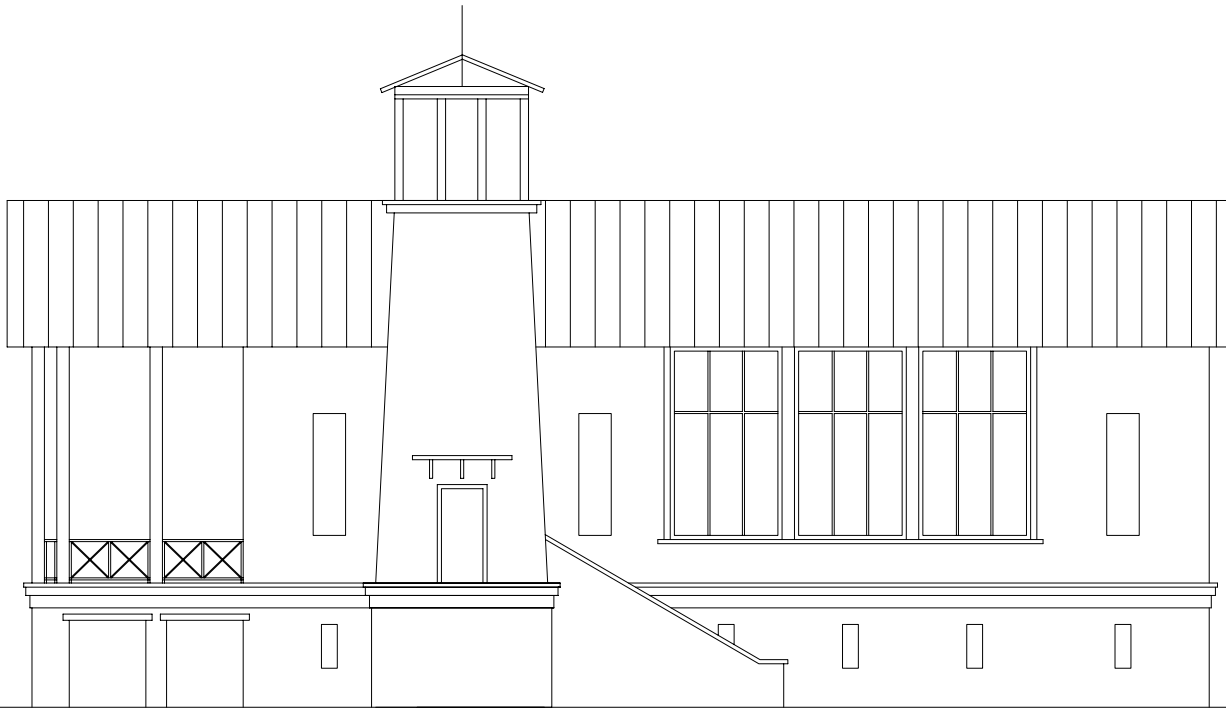

CIVIC
WEST (SIDE) ELEVATION

Scale: 1"=10'-0"